

39
3-410

38

S.M. 27-4

37

39

38

Bankhead
33
Plantation

9-603

40
5-209

40a

9-717

Renfrew
& Clydebank
Joint Hospital

46
1-251

123

S.P.

S.P.


S.P.

40b


.687





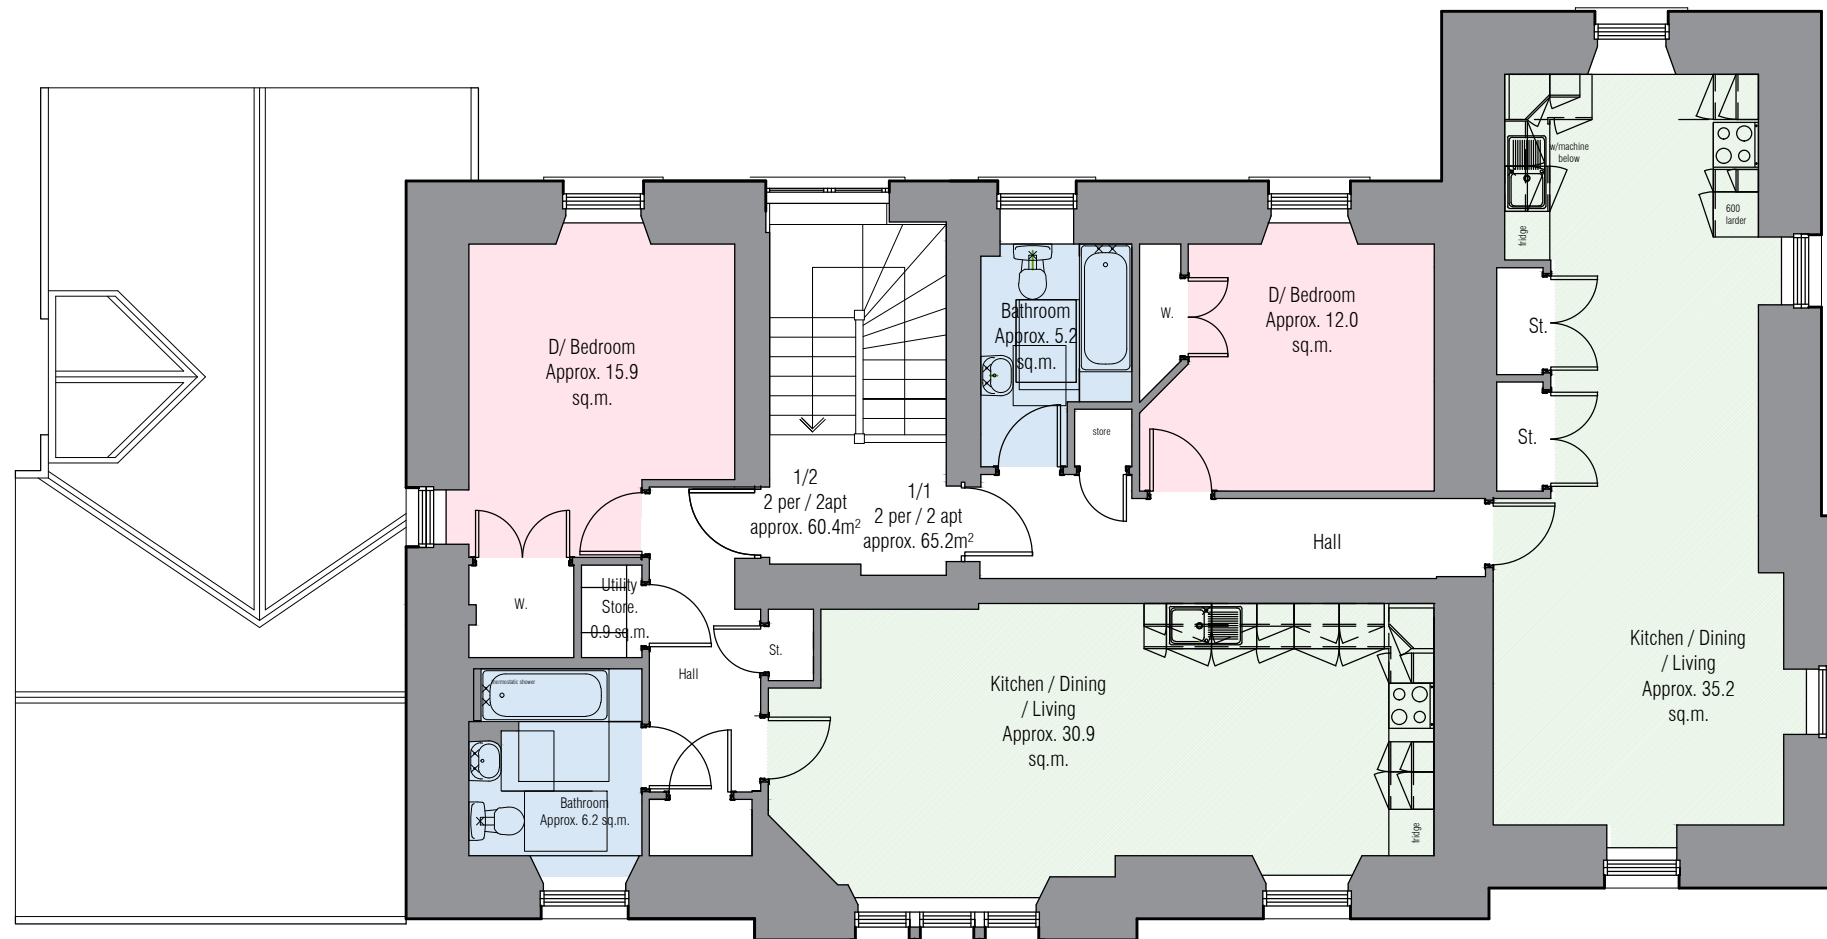

first floor plan as proposed

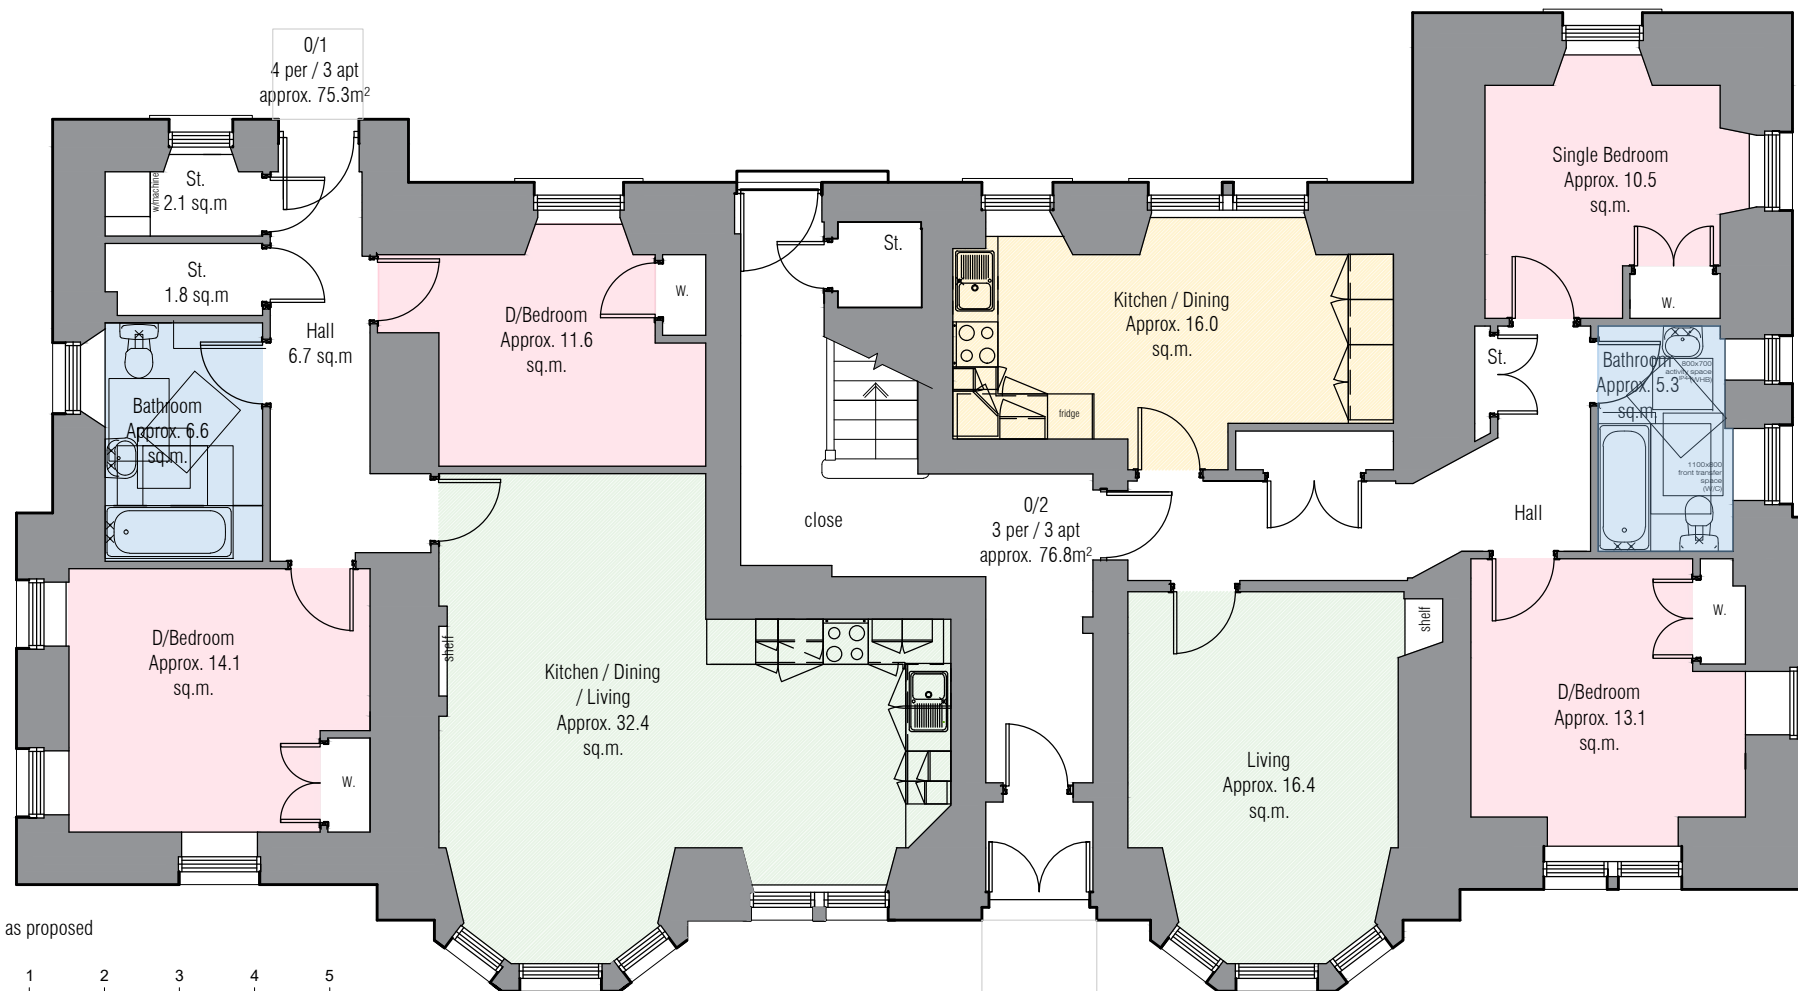

ground floor plan as proposed

